


宗地图

宗地代码：

宗地座落：江门市新会区古井镇霞路村对面鱼塘（土名）

宗地面积：15031.52平方米

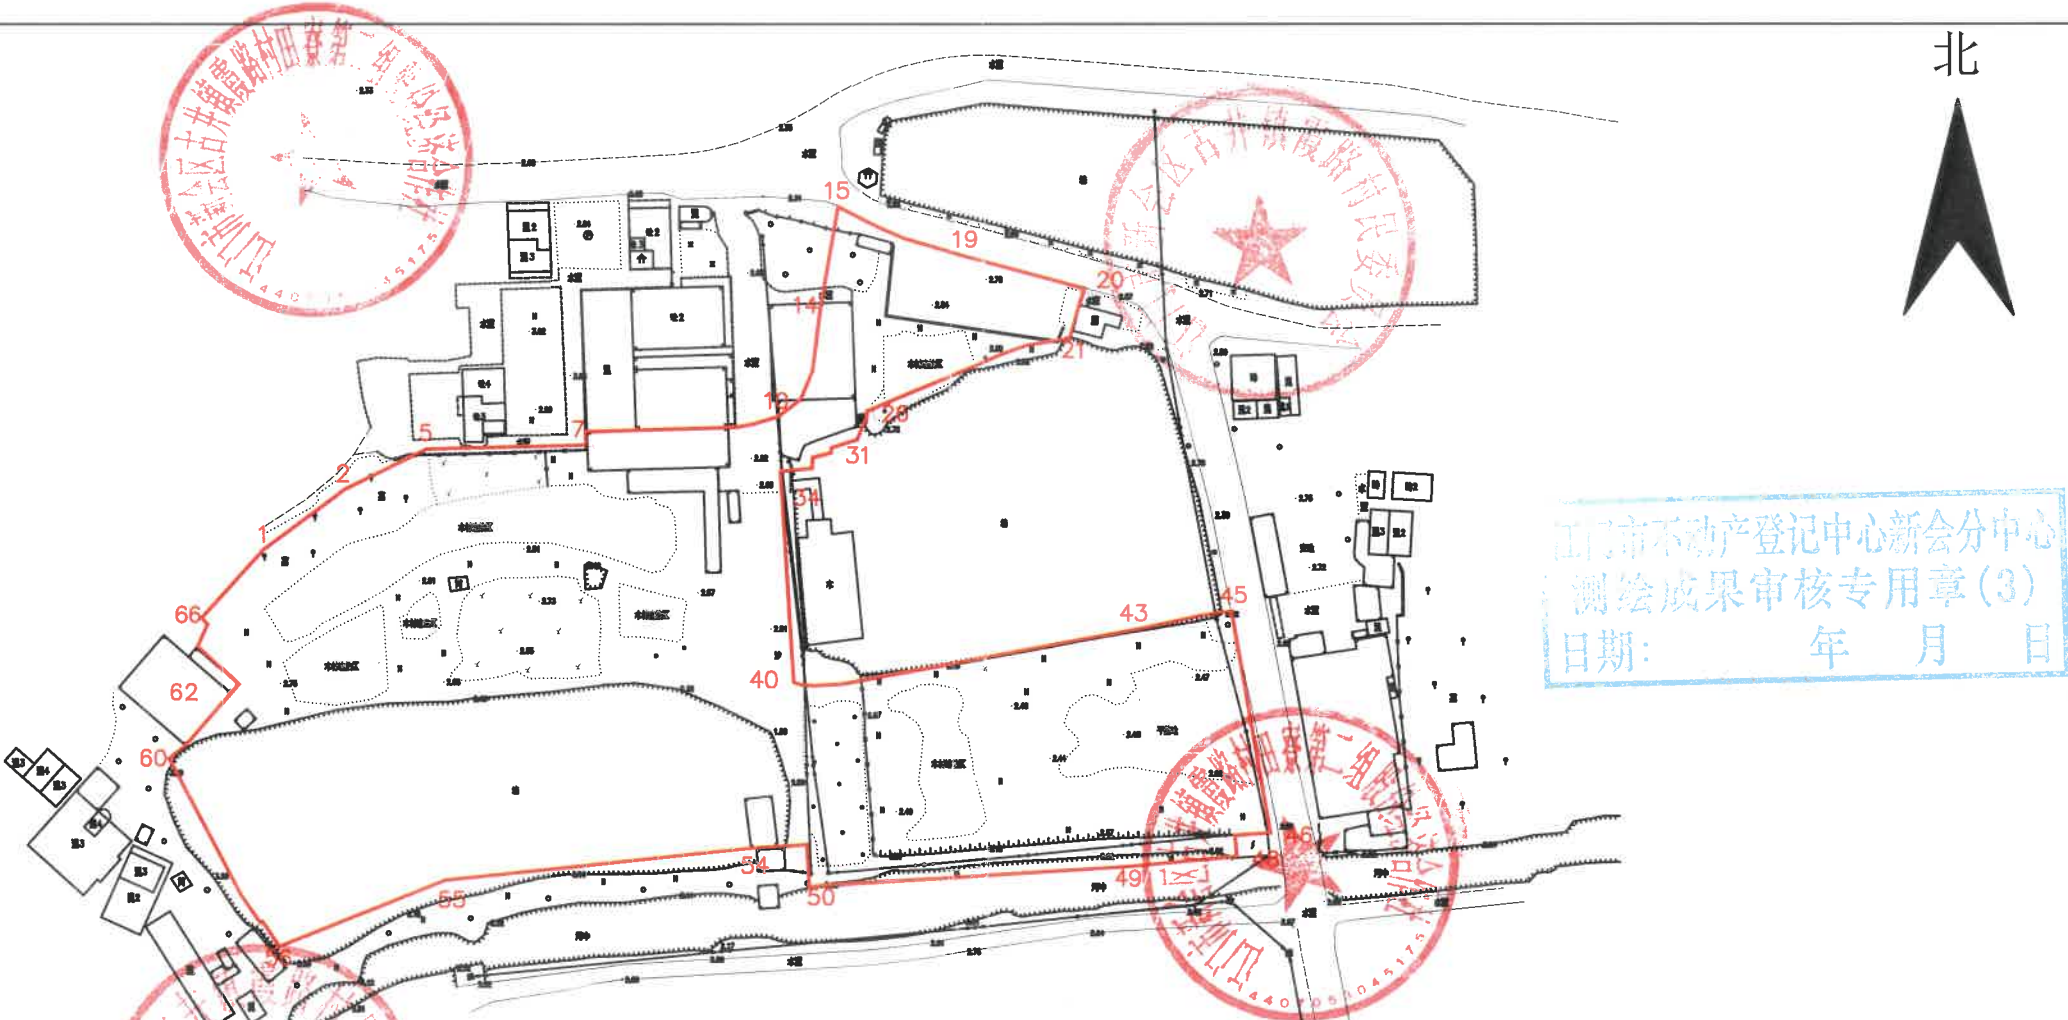

界址点坐标表				界址点坐标表				界址点坐标表			
点号	X	Y	边长	点号	X	Y	边长	点号	X	Y	边长
39	2474099.735	38408951.596		20	2474178.240	38409009.294		1	2474126.418	38408845.338	
40	2474099.571	38408952.120	0.55	21	2474168.175	38409006.270	10.51	2	2474138.358	38408861.451	20.05
41	2474099.379	38408954.712	2.60	22	2474167.826	38409002.837	3.45	3	2474141.234	38408867.325	6.54
42	2474099.692	38408960.251	5.55	23	2474167.008	38408997.646	5.26	4	2474142.673	38408870.263	3.27
43	2474110.491	38409019.102	59.83	24	2474165.179	38408992.403	5.55	5	2474146.398	38408877.871	8.47
44	2474113.338	38409032.104	13.31	25	2474160.557	38408981.440	11.90	6	2474147.192	38408909.626	31.76
45	2474114.213	38409038.179	6.14	26	2474153.917	38408965.486	17.28	7	2474149.827	38408909.549	2.64
46	2474070.150	38409045.697	44.70	27	2474151.814	38408965.324	2.11	8	2474150.723	38408939.283	29.75
47	2474069.651	38409038.654	7.06	28	2474151.674	38408964.974	0.38	9	2474151.341	38408942.710	3.48
48	2474065.441	38409038.999	4.22	29	2474148.273	38408963.491	3.71	10	2474152.847	38408947.694	5.21
49	2474063.409	38409017.475	21.62	30	2474146.671	38408958.346	5.39	11	2474152.853	38408947.701	0.01
50	2474059.658	38408955.829	61.76	31	2474145.657	38408958.217	1.02	12	2474156.209	38408952.215	5.62
51	2474059.411	38408953.565	2.28	32	2474144.737	38408954.625	3.71	13	2474162.005	38408954.649	6.29
52	2474067.754	38408953.158	8.35	33	2474142.629	38408954.499	2.11	14	2474174.872	38408956.272	12.97
53	2474067.390	38408947.616	5.55	34	2474142.201	38408950.528	3.99	15	2474194.485	38408959.820	19.93
54	2474067.115	38408943.449	4.18	35	2474141.950	38408948.187	2.35	16	2474191.377	38408965.826	6.76
55	2474060.670	38408881.250	62.53	36	2474116.619	38408949.679	25.37	17	2474189.978	38408968.807	3.29
56	2474047.541	38408848.221	35.54	37	2474116.608	38408949.679	0.01	18	2474188.221	38408972.962	4.51
57	2474052.475	38408844.906	5.94	38	2474100.046	38408950.655	16.59	19	2474184.710	38408984.785	12.33
58	2474052.211	38408844.492	0.49	39	2474099.735	38408951.596	0.99	20	2474178.240	38409009.294	25.35
S=15031.52 平方米 合22.5473亩											

测绘出图专用章(1)
单位:江门市汇诚测量工程有限公司
测绘资质等级:乙级
证书编号:乙测资字44506346

2024年4月更换红线。
2021年9月数字化制图。
2000国家大地坐标系。

1:1500

绘图员:周靖翹
检查员:魏善文

江门市汇诚测量工程有限公司